


Scale 1:50

Existing Hotel

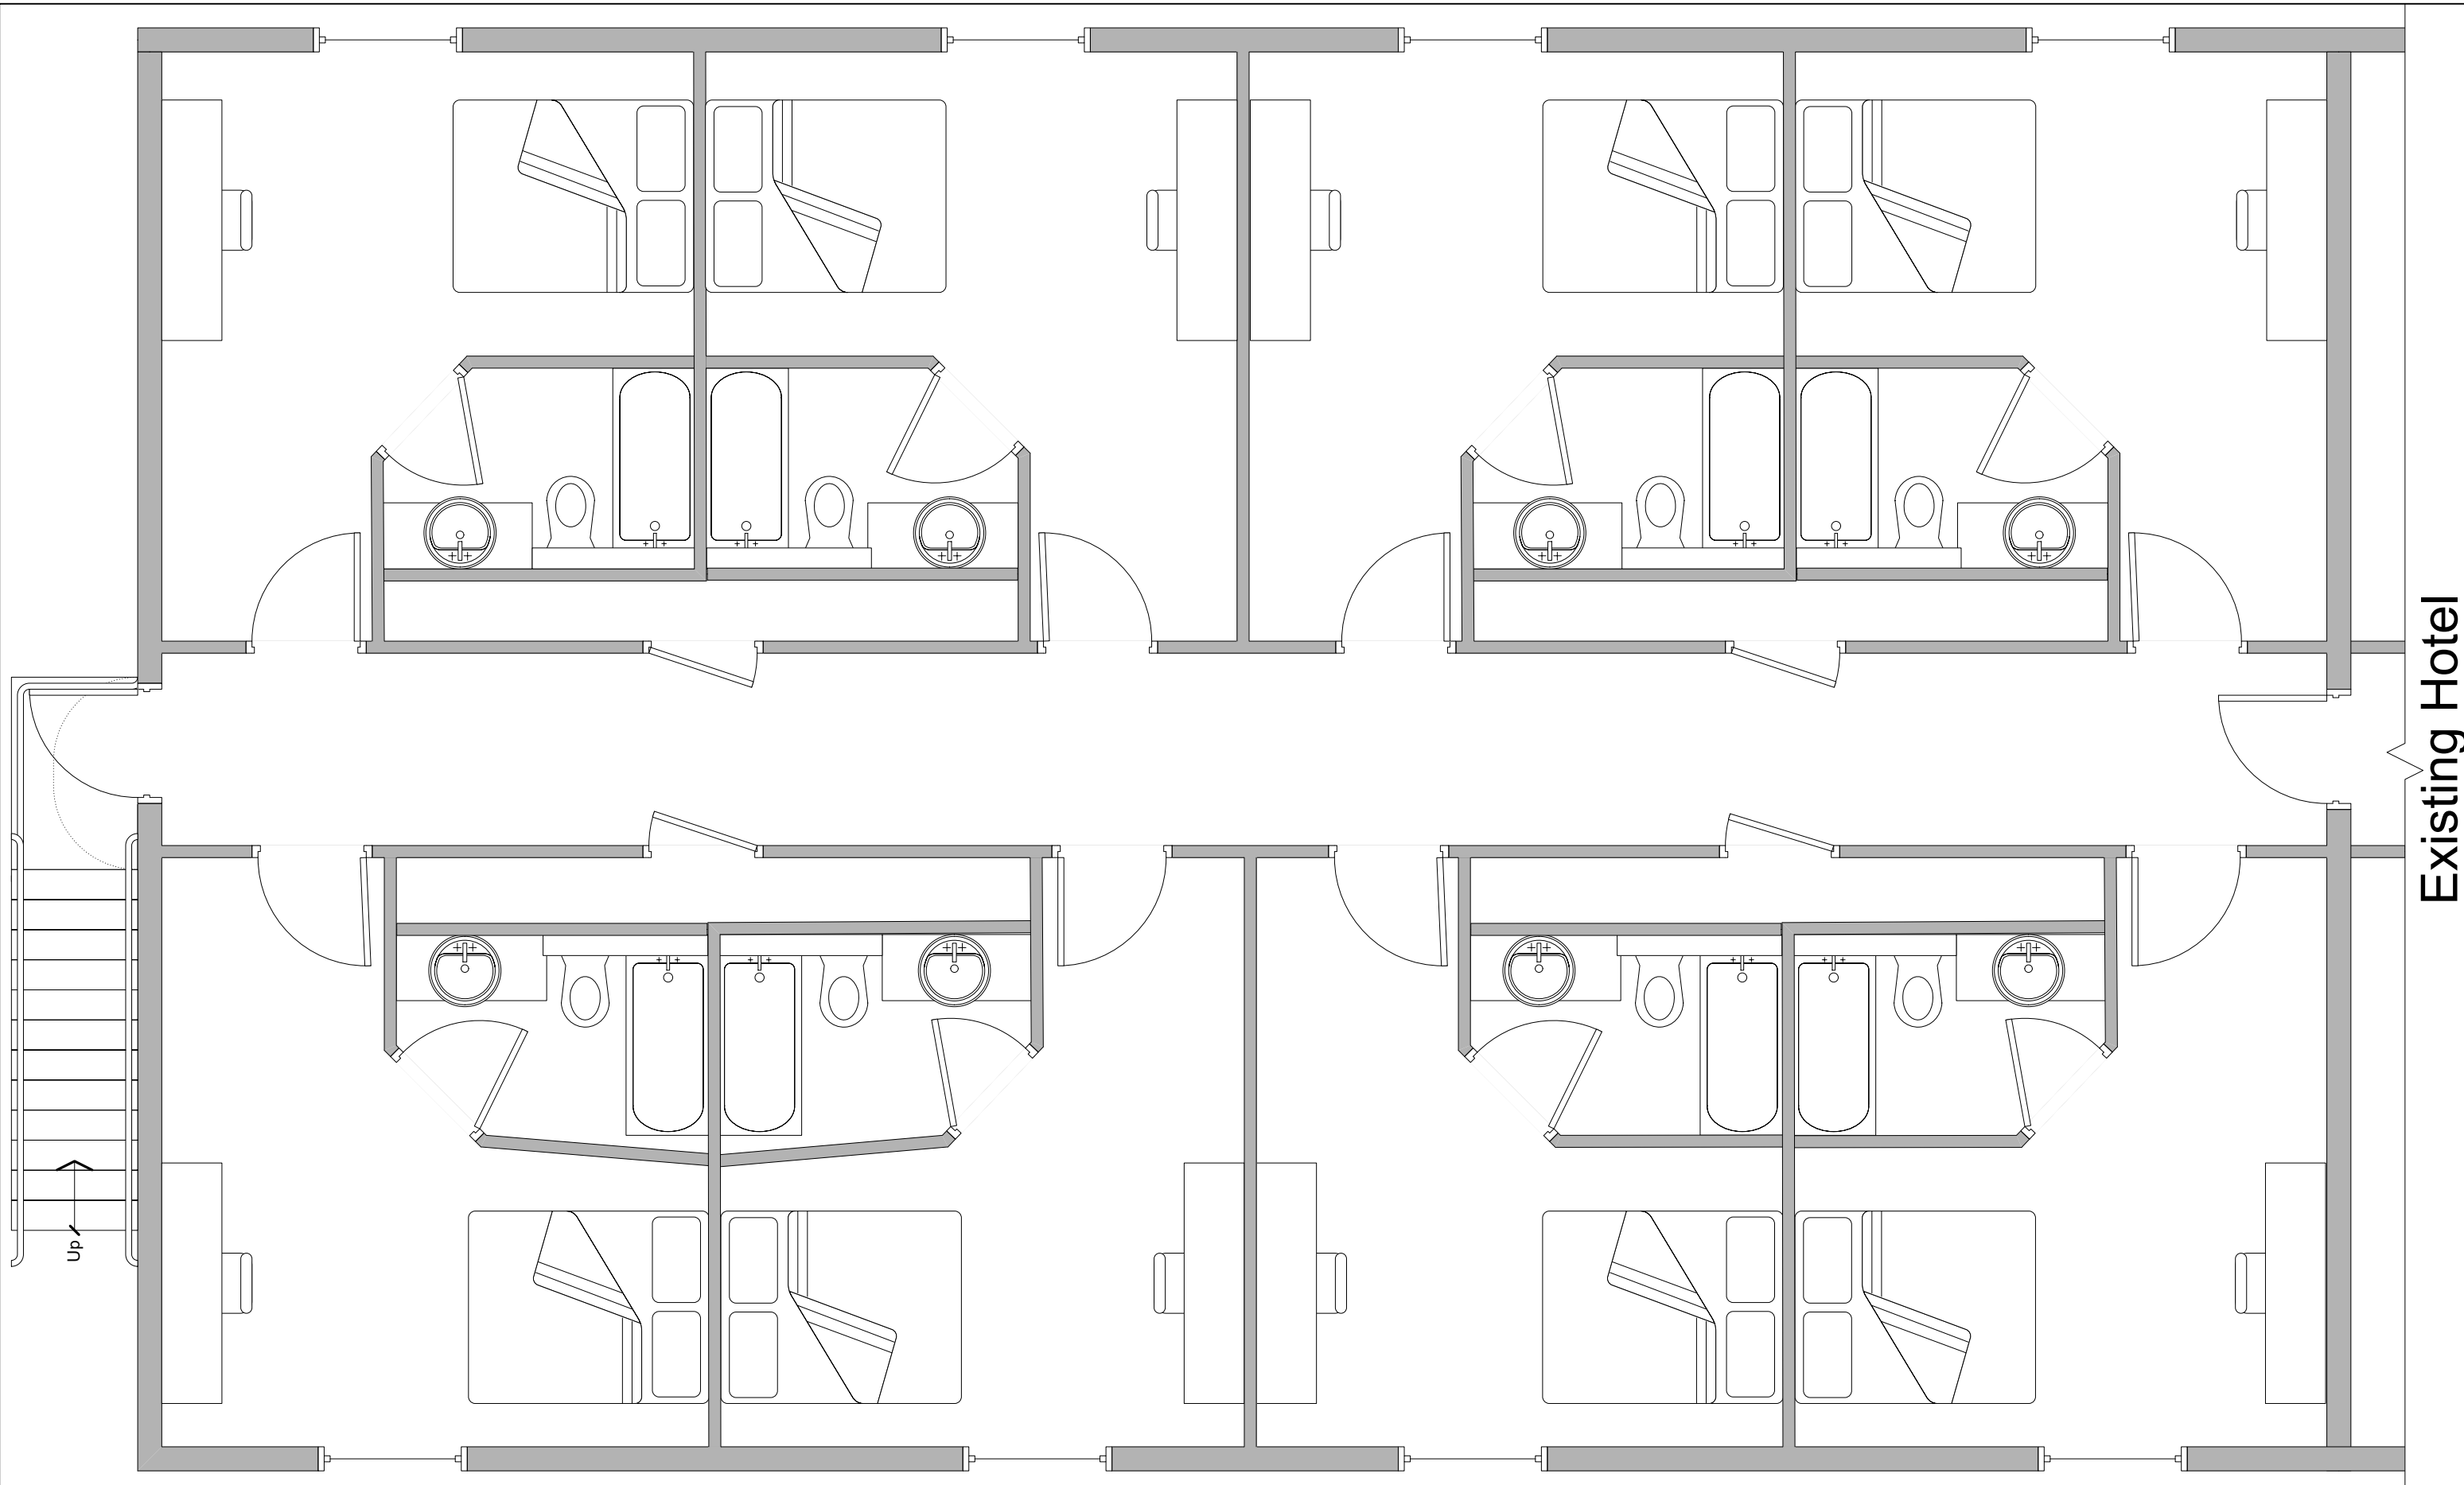

Existing Hotel

Scale 1:50




City & Guilds 2365/5357 Drawings


Proposed new hotel extension and  
café with basement swimming pool

Hotel Extension  
First Floor Plan

Drawing 2 of 6  
Drawing Number 5357-A2

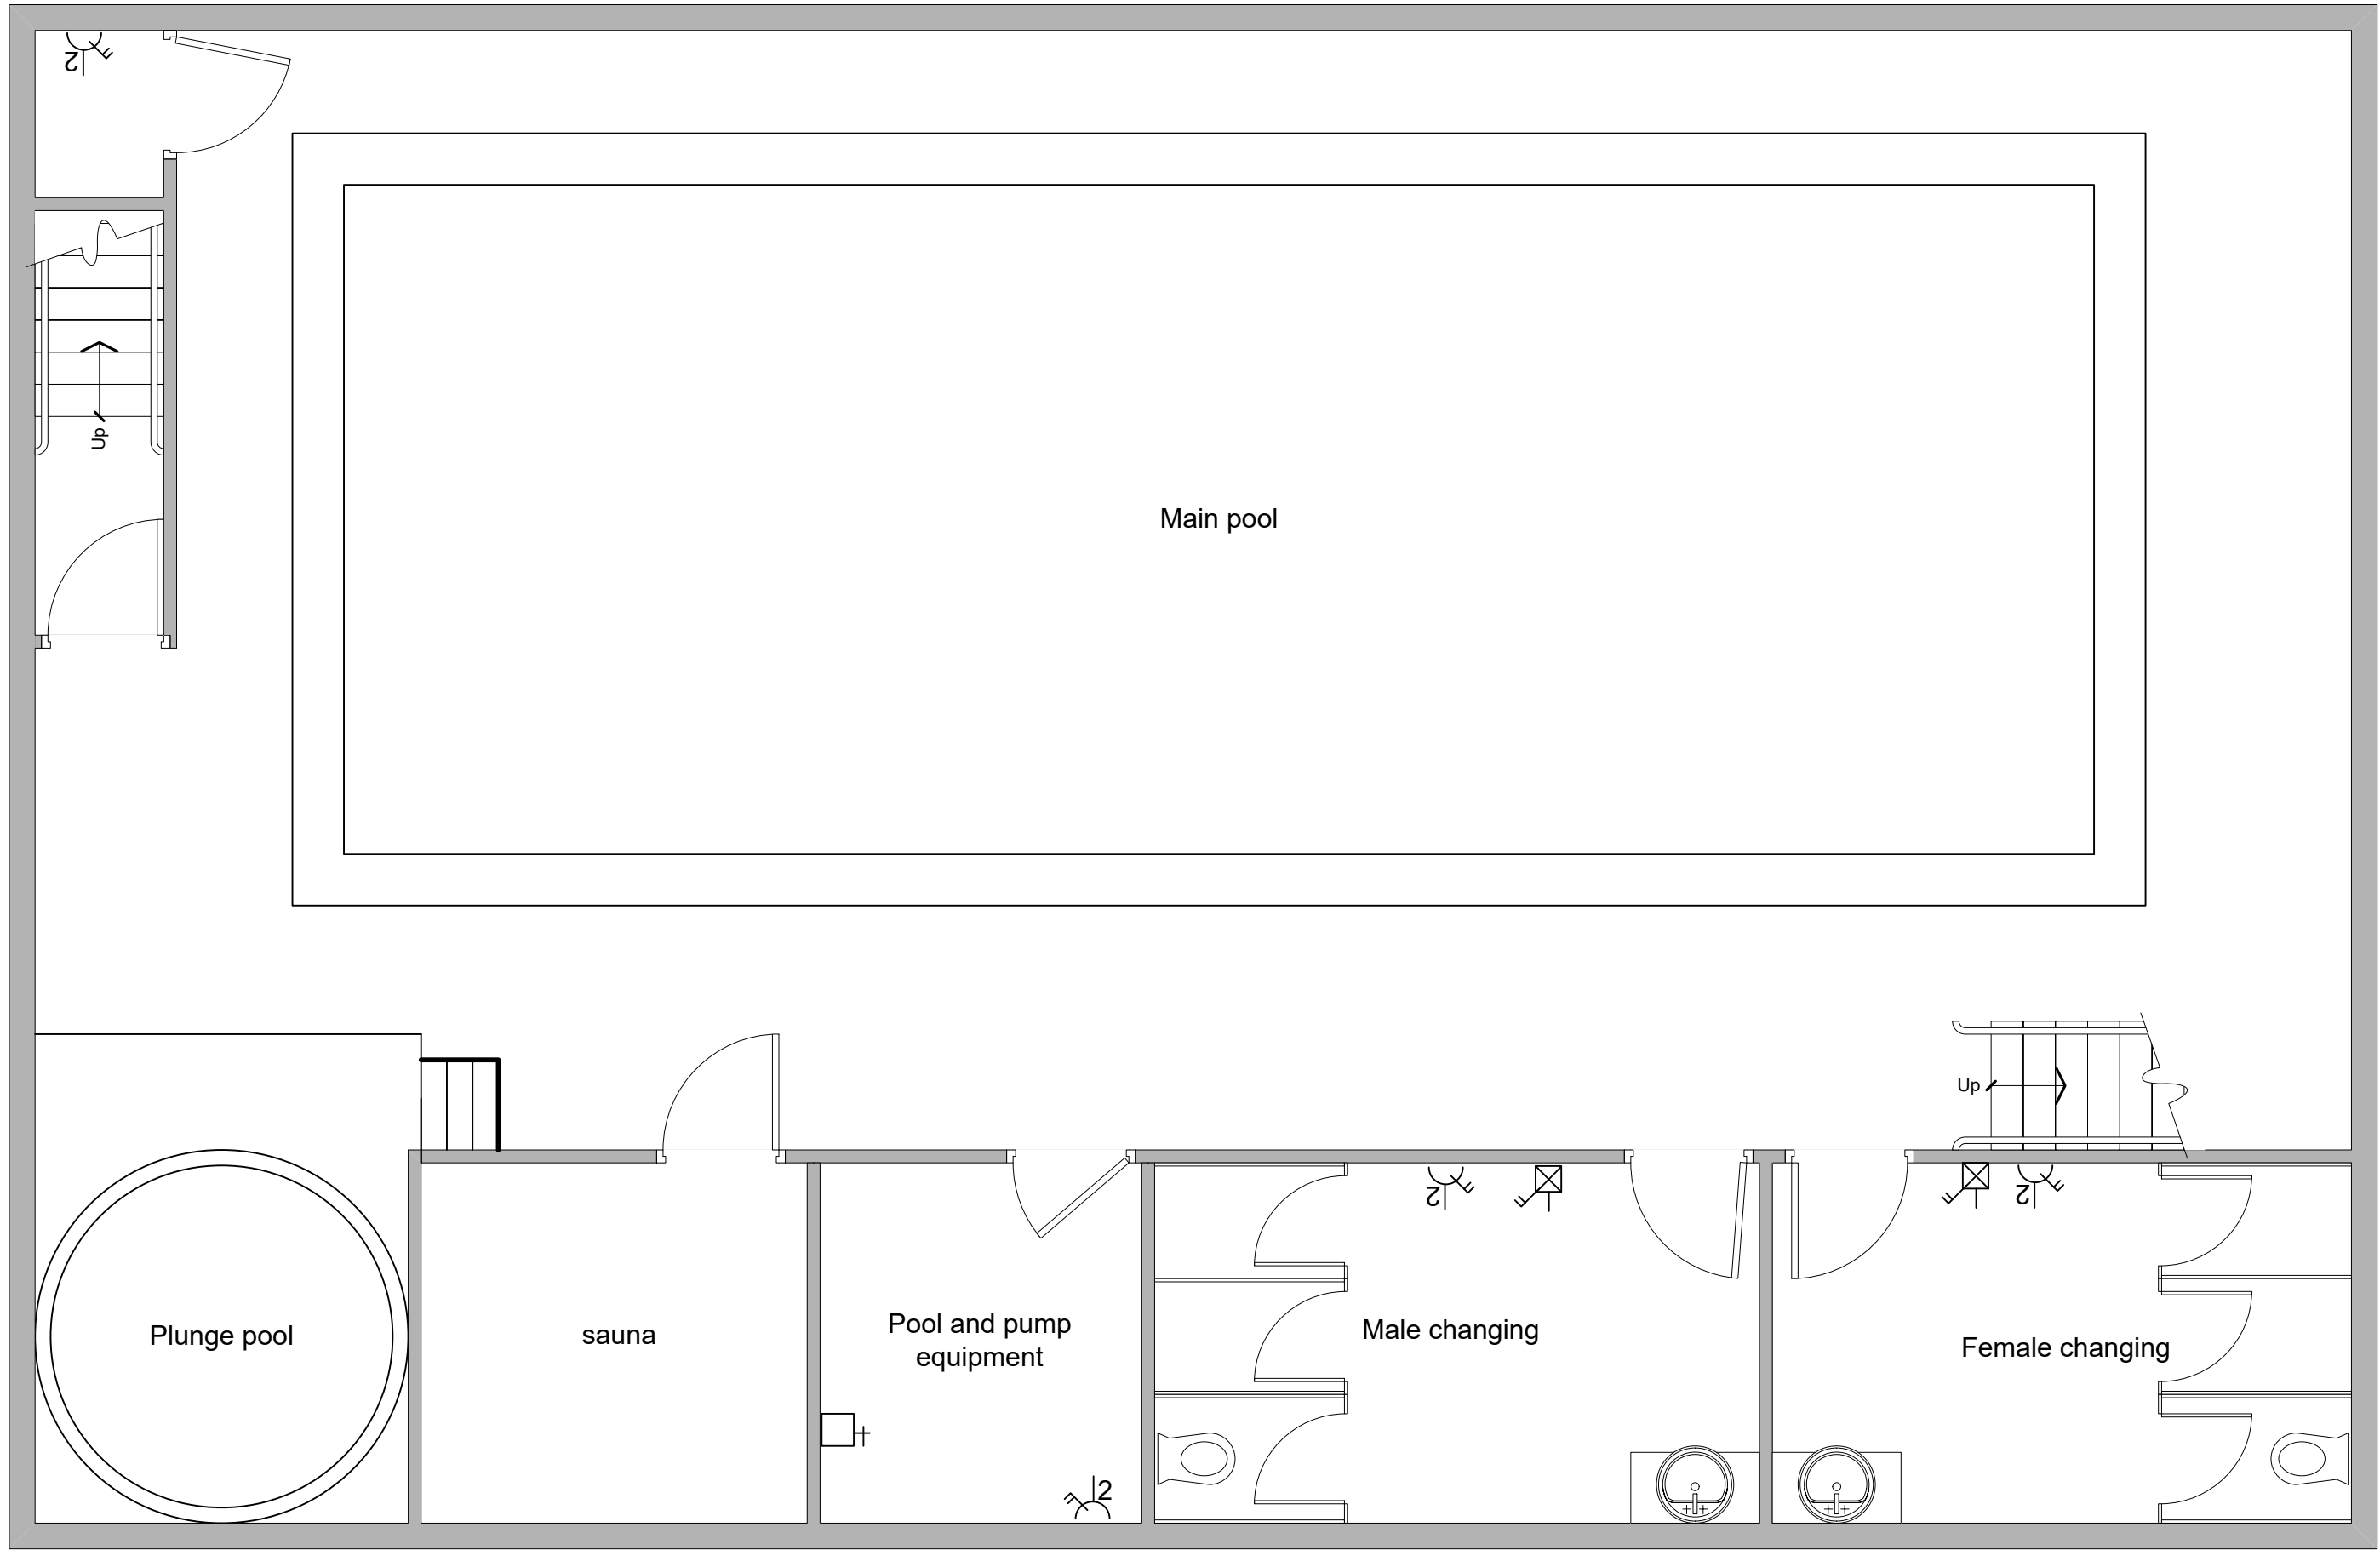

Scale 1:50

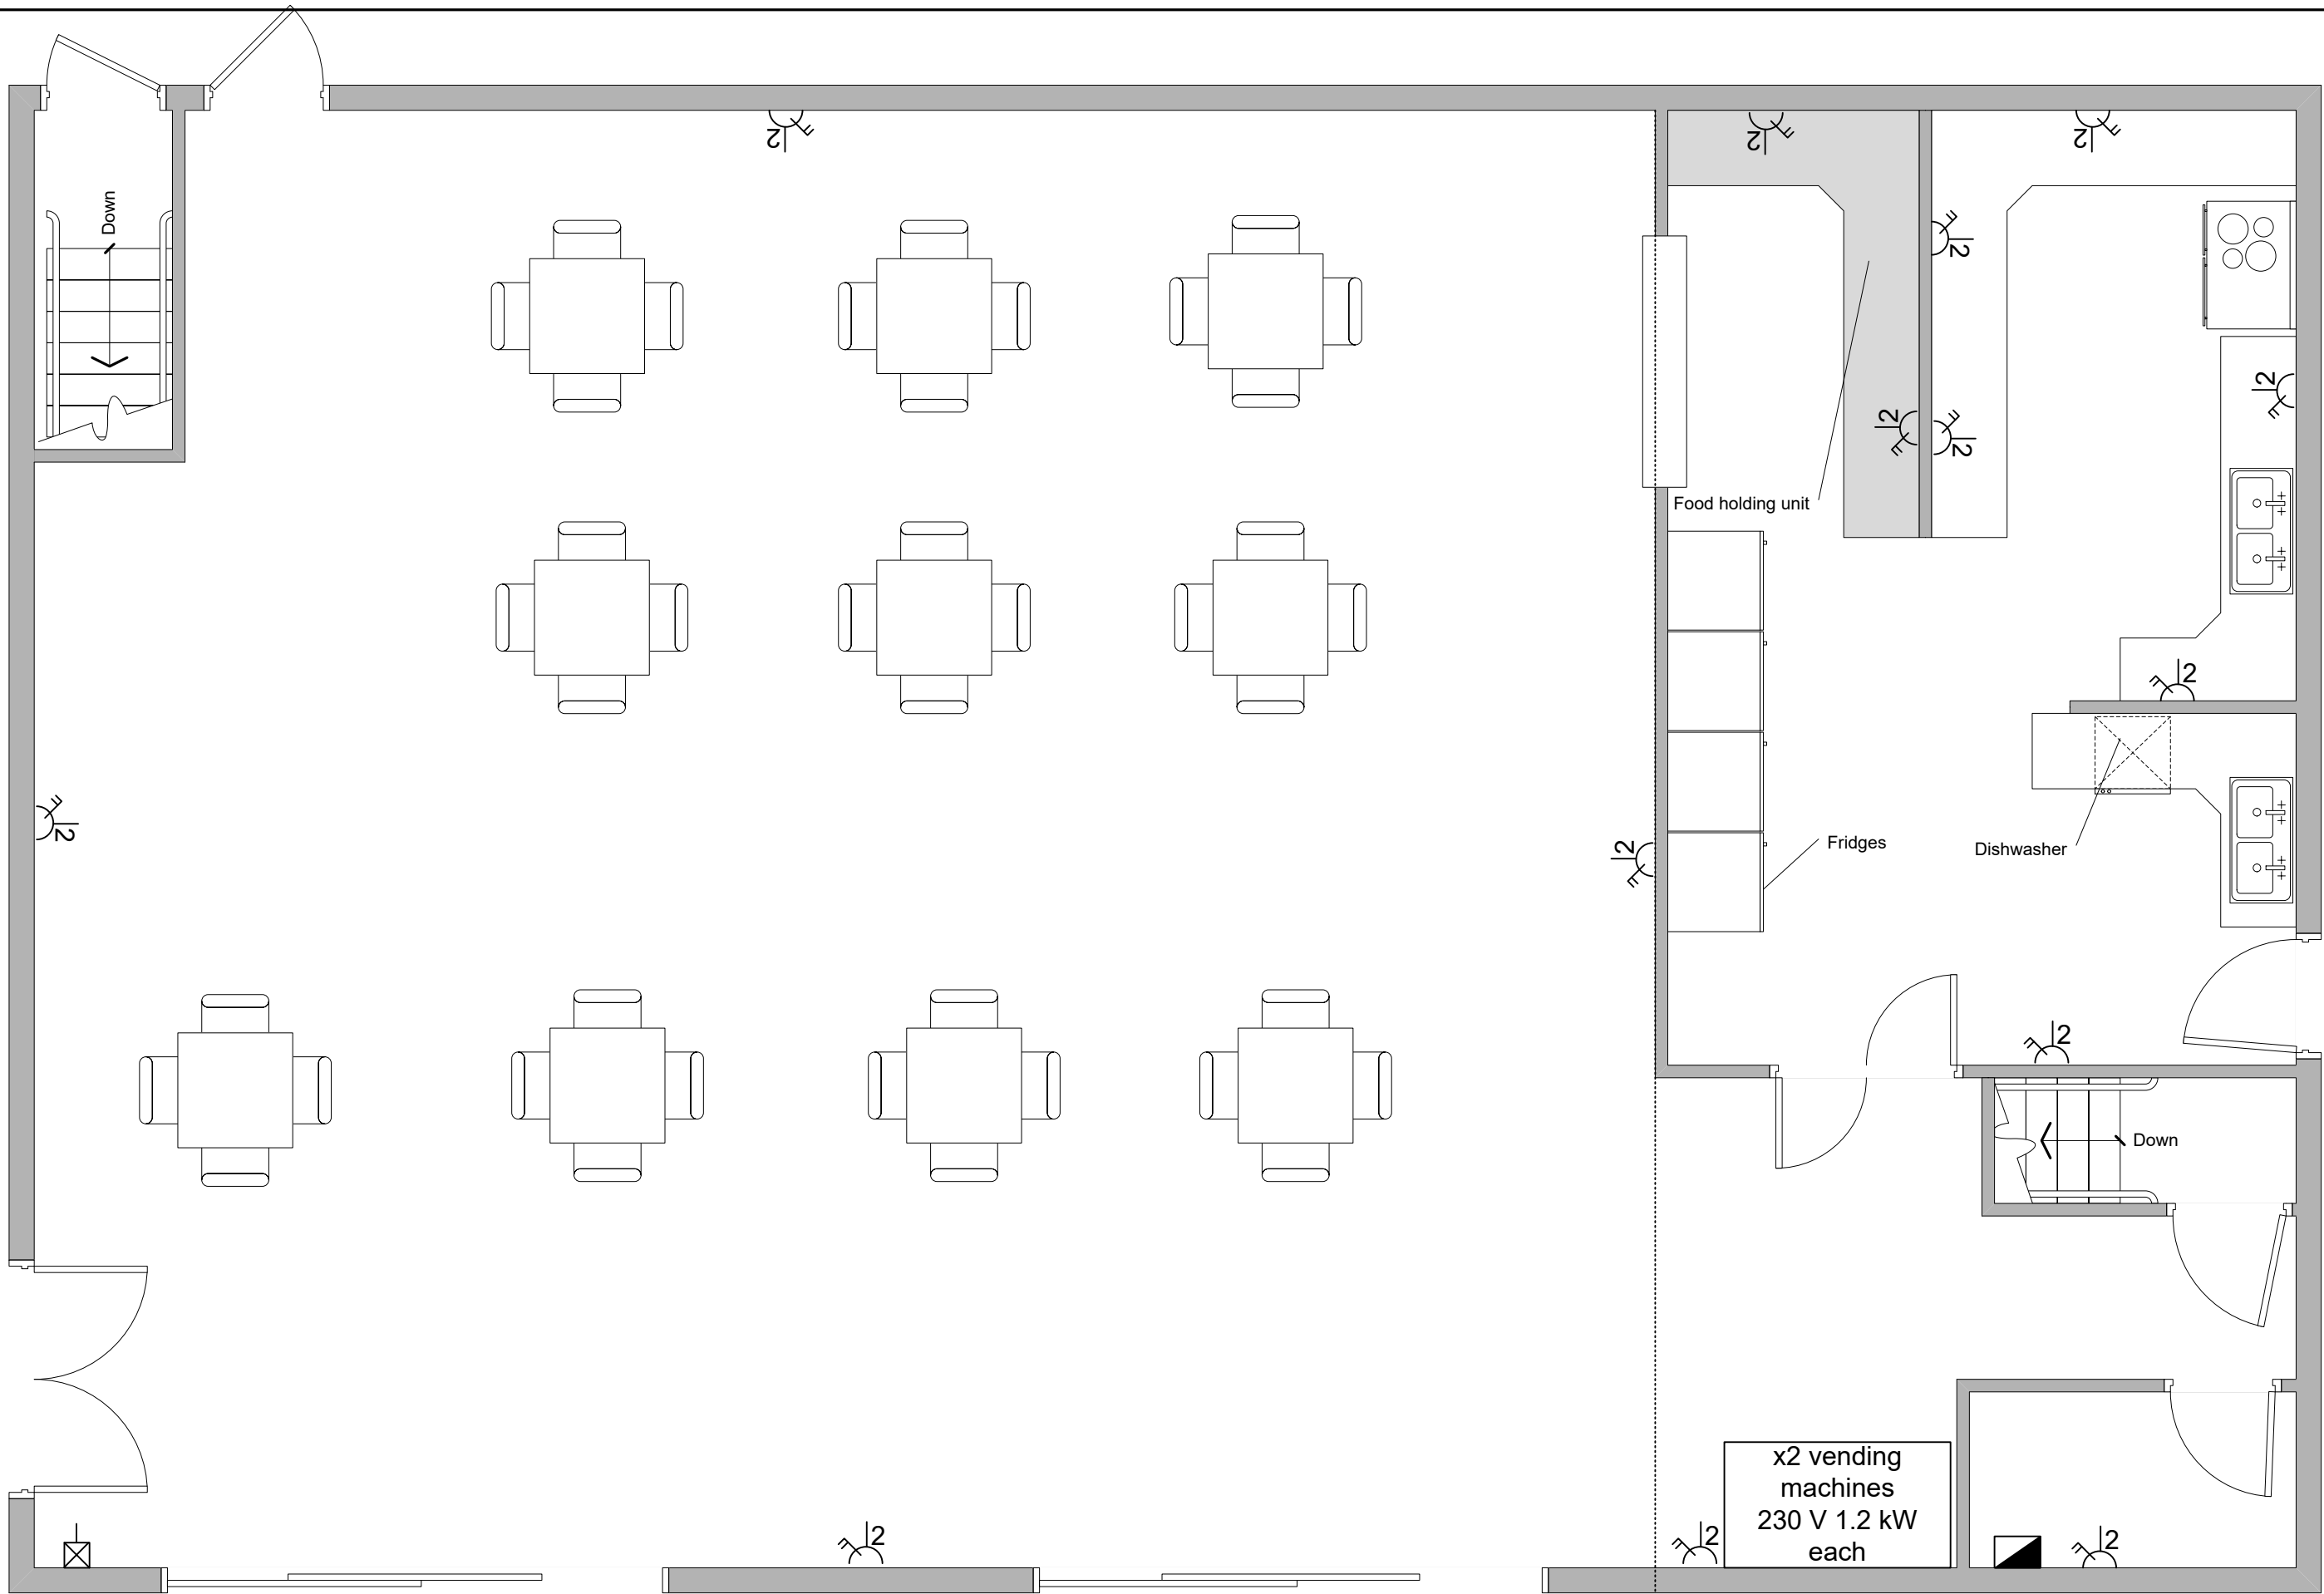

Scale 1:50



