


2396
Design of
Electrical
Installations

Papworthy
Fire and
Rescue
Station

2396-401
Project
2021-2022

Drawing 2396-
2021-22-1
Drawing 1 of 2
Building Plan
and Elevation

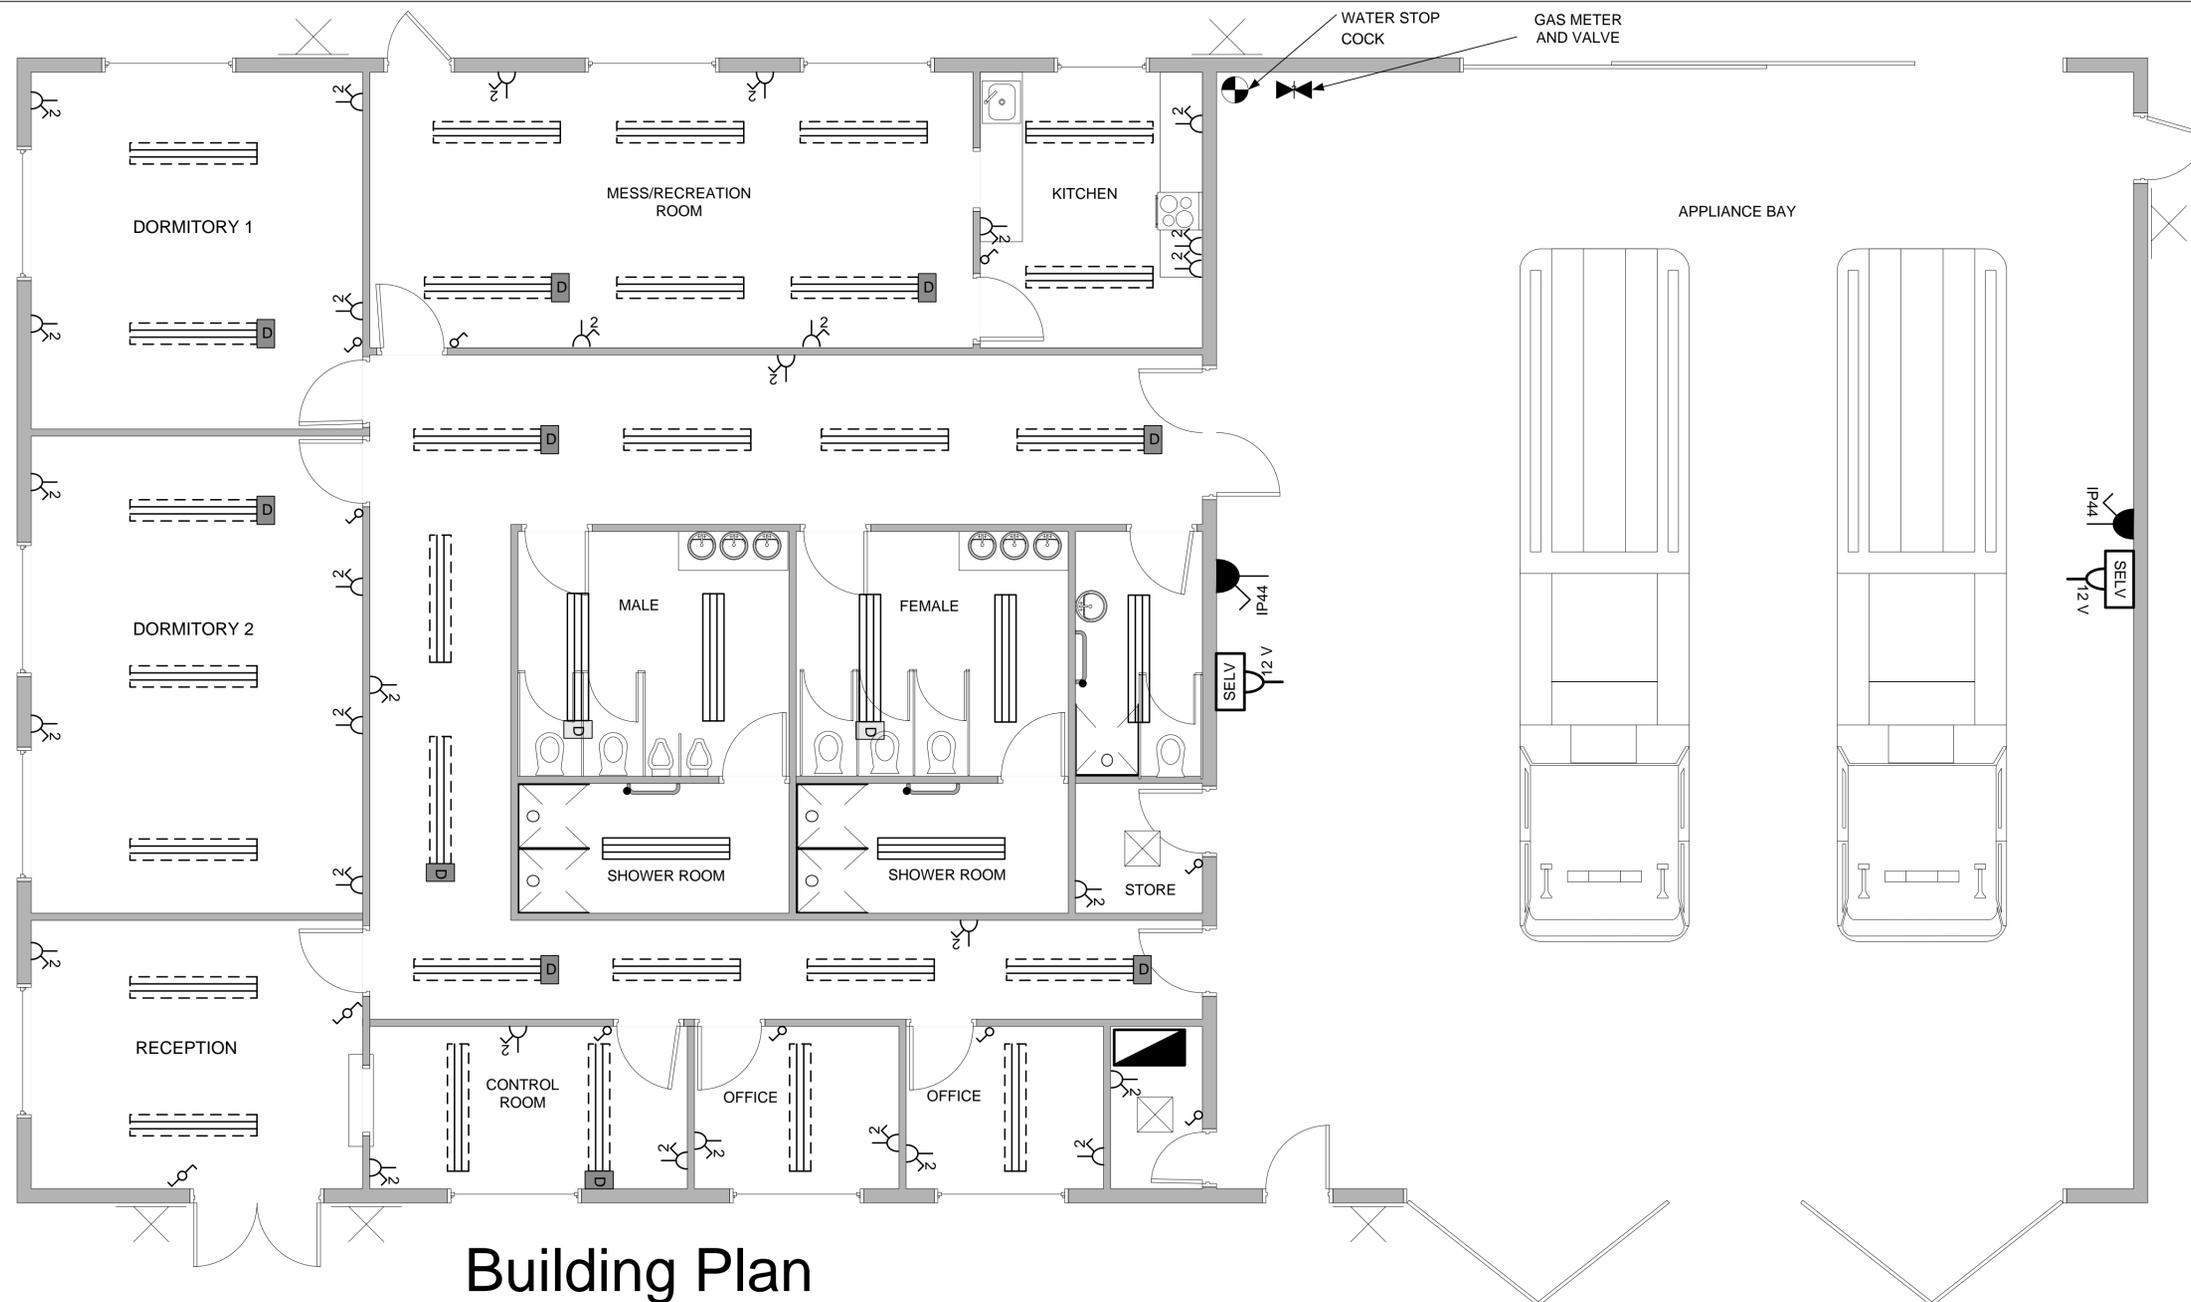

Building Plan
Scale 1:50

East Elevation
Scale 1:50

Legend

-  Consumers' control equipment
-  1800 mm twin LED batten 2 x 35 W
-  1800 mm twin IP54 surface modular fittings 2 x 35 W
-  1800 mm twin surface modular fittings 2 x 35 W with dual supply
-  12 W LED compact bulkhead round
-  150 W LED car park luminaires on 3.5 m masts
-  Switch position
-  Pull operated switch
-  Two-way switch
-  150 W electric towel rail
-  2-gang 13 A switched socket-outlet
-  IP 66 13 A switched socket-outlet
-  SELV 12 V transformer and socket-outlet for hand inspection lamps
-  Switch disconnector



Site Plan
Scale 1:100

